



GENERAL NOTES


1. ALL WINDOW FRAMES WILL BE FIBERGLASS.
2. RAILINGS WILL BE PAINTED STEEL.

ELEVATION LEGEND

	MASONRY / BRICK (A)
	CEMENTITIOUS LAP SIDING (C)
	METAL SIDING (B)

COLOR LEGEND

MATERIAL	COLOR
A MASONRY / BRICK	GRAY/BROWN
B METAL SIDING	RED/ORANGE
C CEMENTITIOUS LAP SIDING	LIGHT COLOR
D STEEL PAINTED RAILINGS	GRAY/BLACK
E CEMENTITIOUS LATTICE	LIGHT COLOR
F DECORATIVE AWNING	BROWN/BRONZE


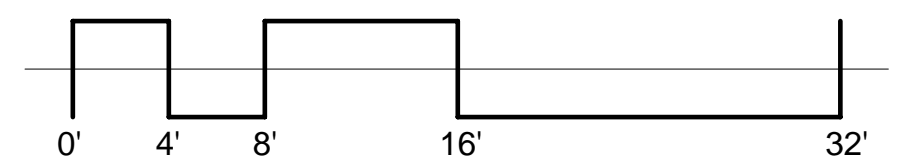


3 BUILDING 1 ELEVATION WEST 1
1/8" = 1'-0"



MATERIAL PERCENTAGES

MASONRY / BRICK PER THE WEST ELEVATION 3 & 2 WEST ELEVATION 1
61%
48%


GROSS MASONRY FOR BUILDING ONE
61%

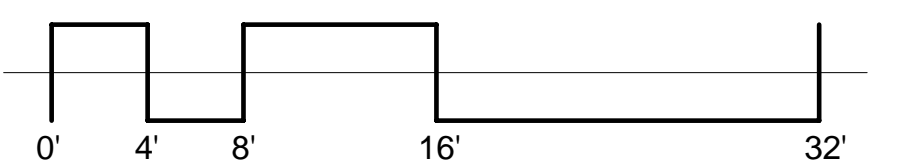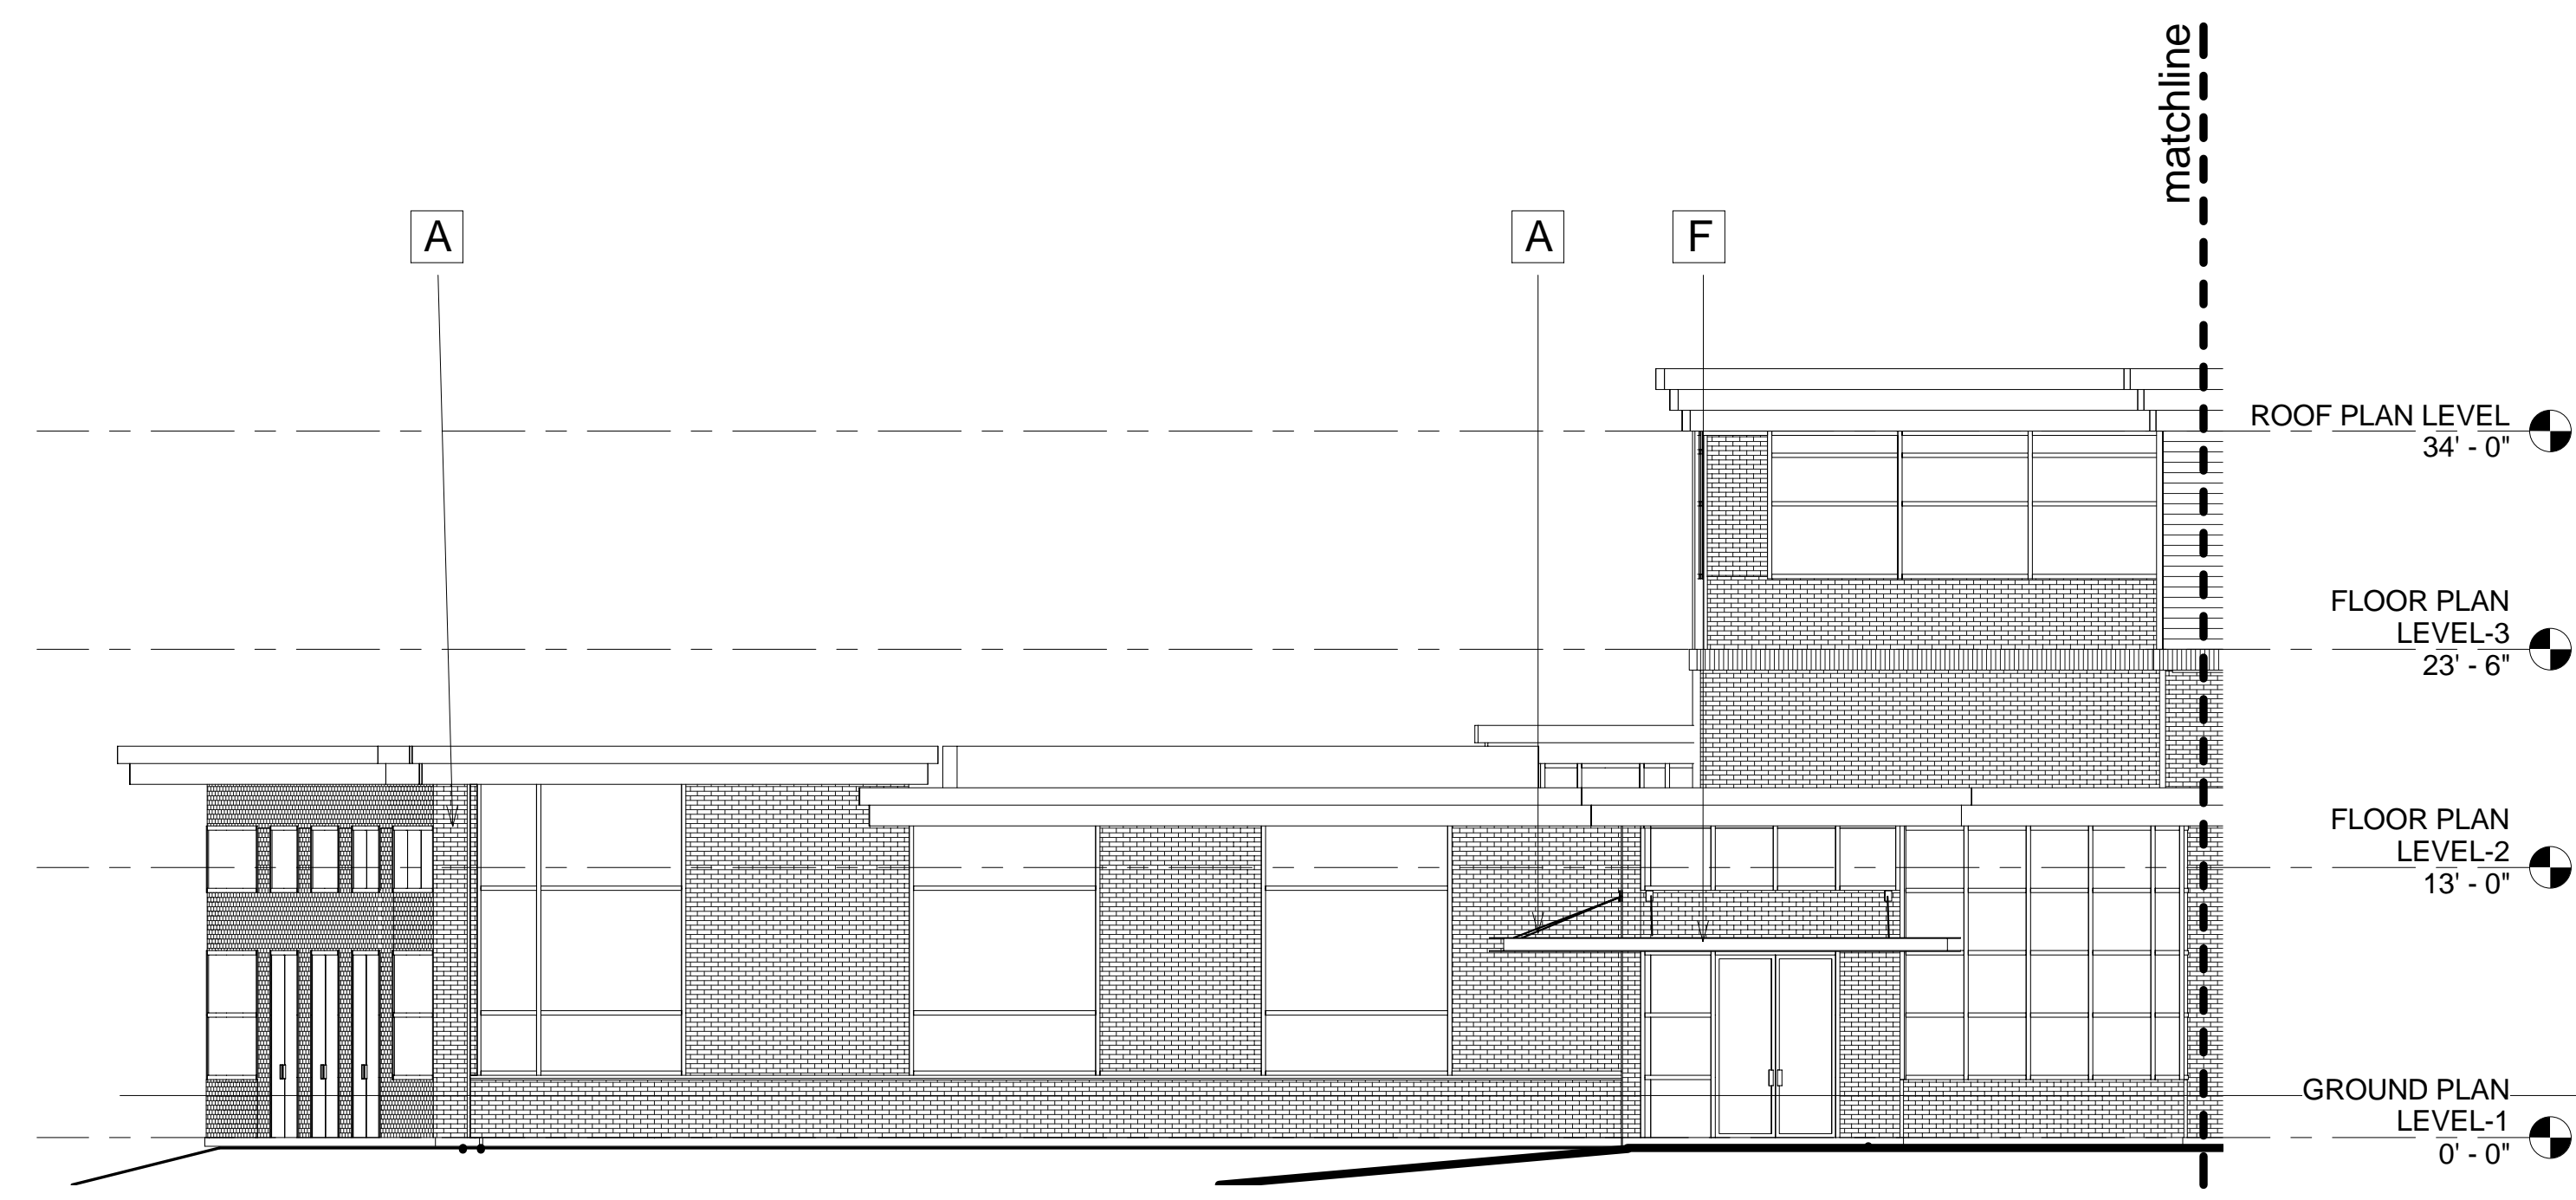

2 BUILDING 1 PARTIAL ELEVATION WEST 1
1/8" = 1'-0"

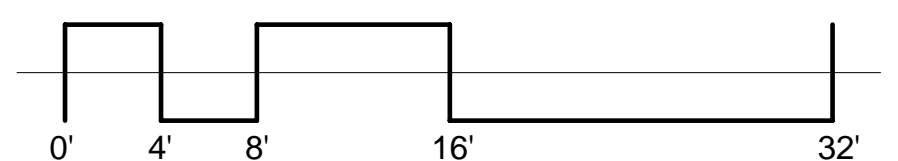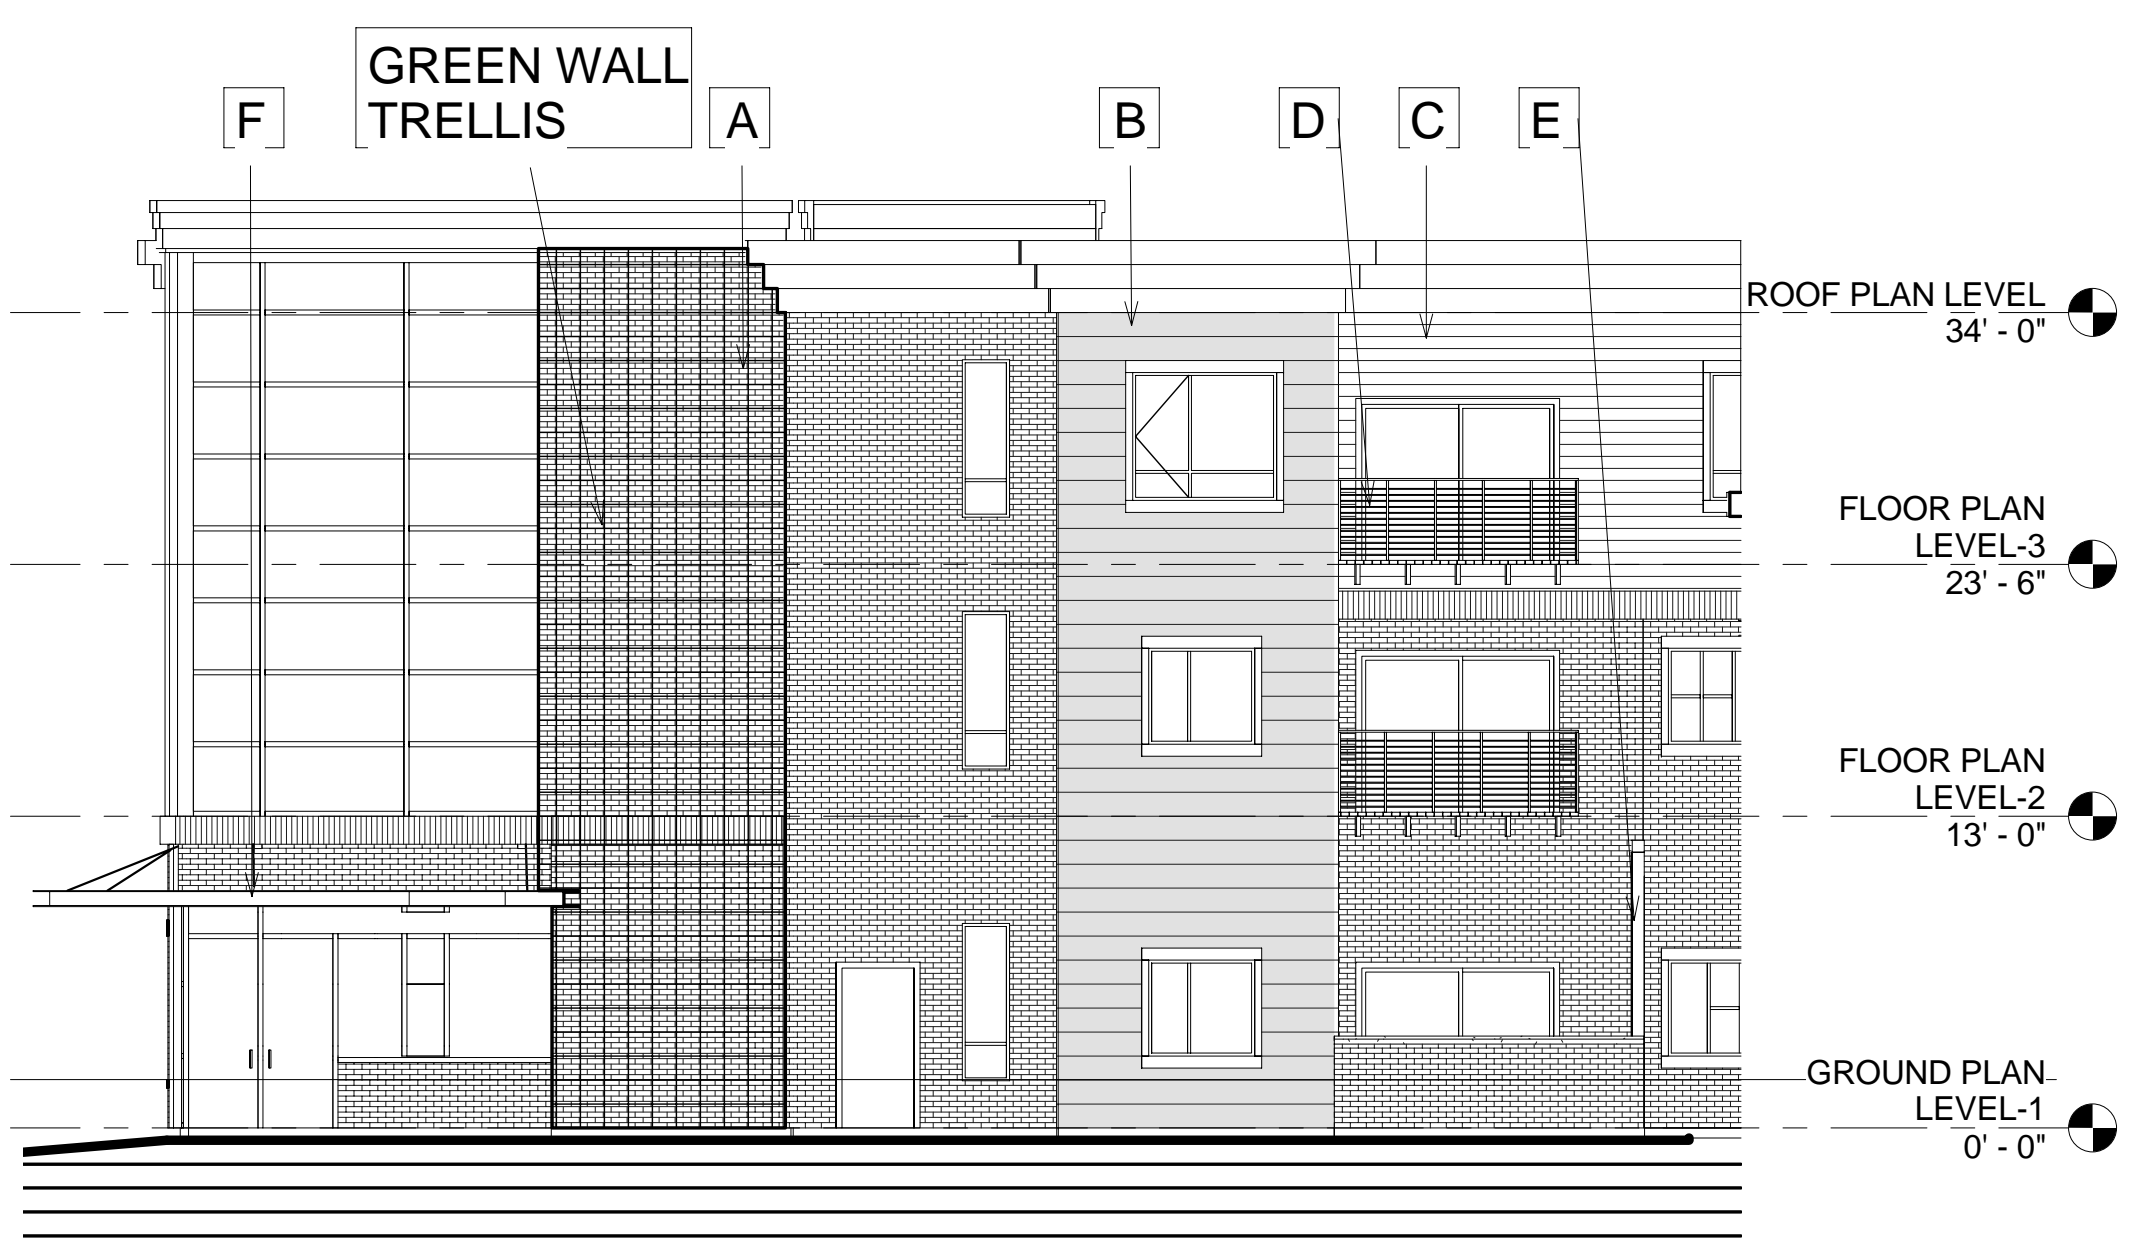

1 BUILDING 1 ELEVATION WEST 2
1/8" = 1'-0"

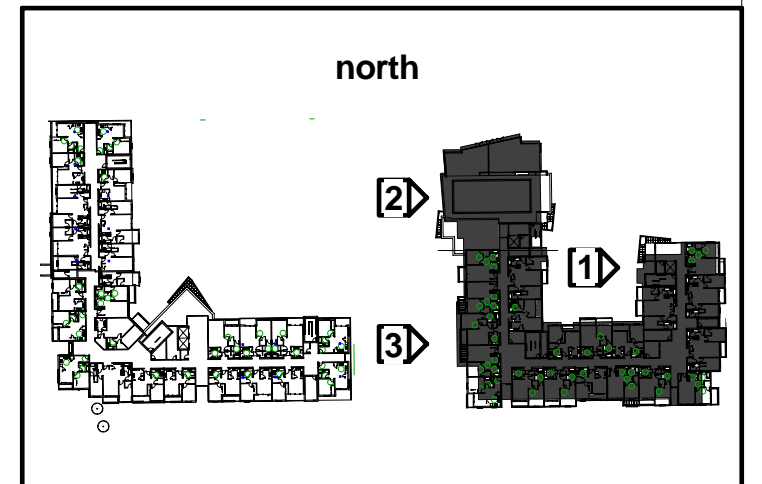

Issue Record

No.	Description	Date
1		
2		
3		
4		
5		
6		

