


AURORA HOUSING AUTHORITY
OFFICE BUILDING
2280 S. XANADU WAY, AURORA, CO 80014
McSORLEY DESIGN COLLABORATIVE
2988 FLORENCE ST, DENVER COLORADO 80238 TELEPHONE 720 988 6181

CONSTRUCTION DOC. 001.03.2011
ISSUED FOR: DATE:


ARCHITECTS STAMP
THIS DOCUMENT AND THE MARK AND DESIGN THEREON ARE THE PROPERTY OF THE ARCHITECT AND SHALL BE KEPT IN CONFIDENCE FOR THE USE OF THE ARCHITECT OR HIS SUCCESSORS OR ASSIGNEES. NO PART OF THIS DOCUMENT OR DESIGN SHALL BE REPRODUCED OR TRANSMITTED IN ANY FORM OR BY ANY MEANS, ELECTRONIC OR MECHANICAL, WITHOUT THE WRITTEN PERMISSION OF THE ARCHITECT.




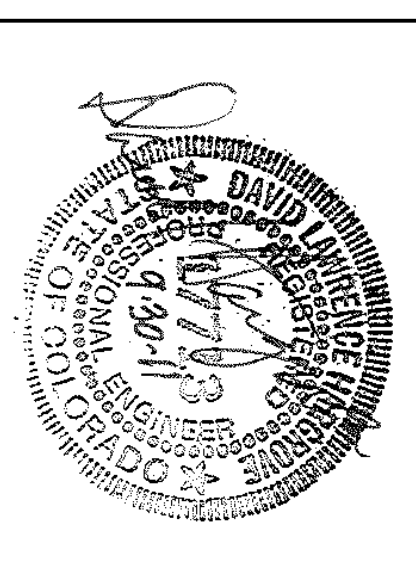


SITE PLAN

C3.0

JOB NUMBER

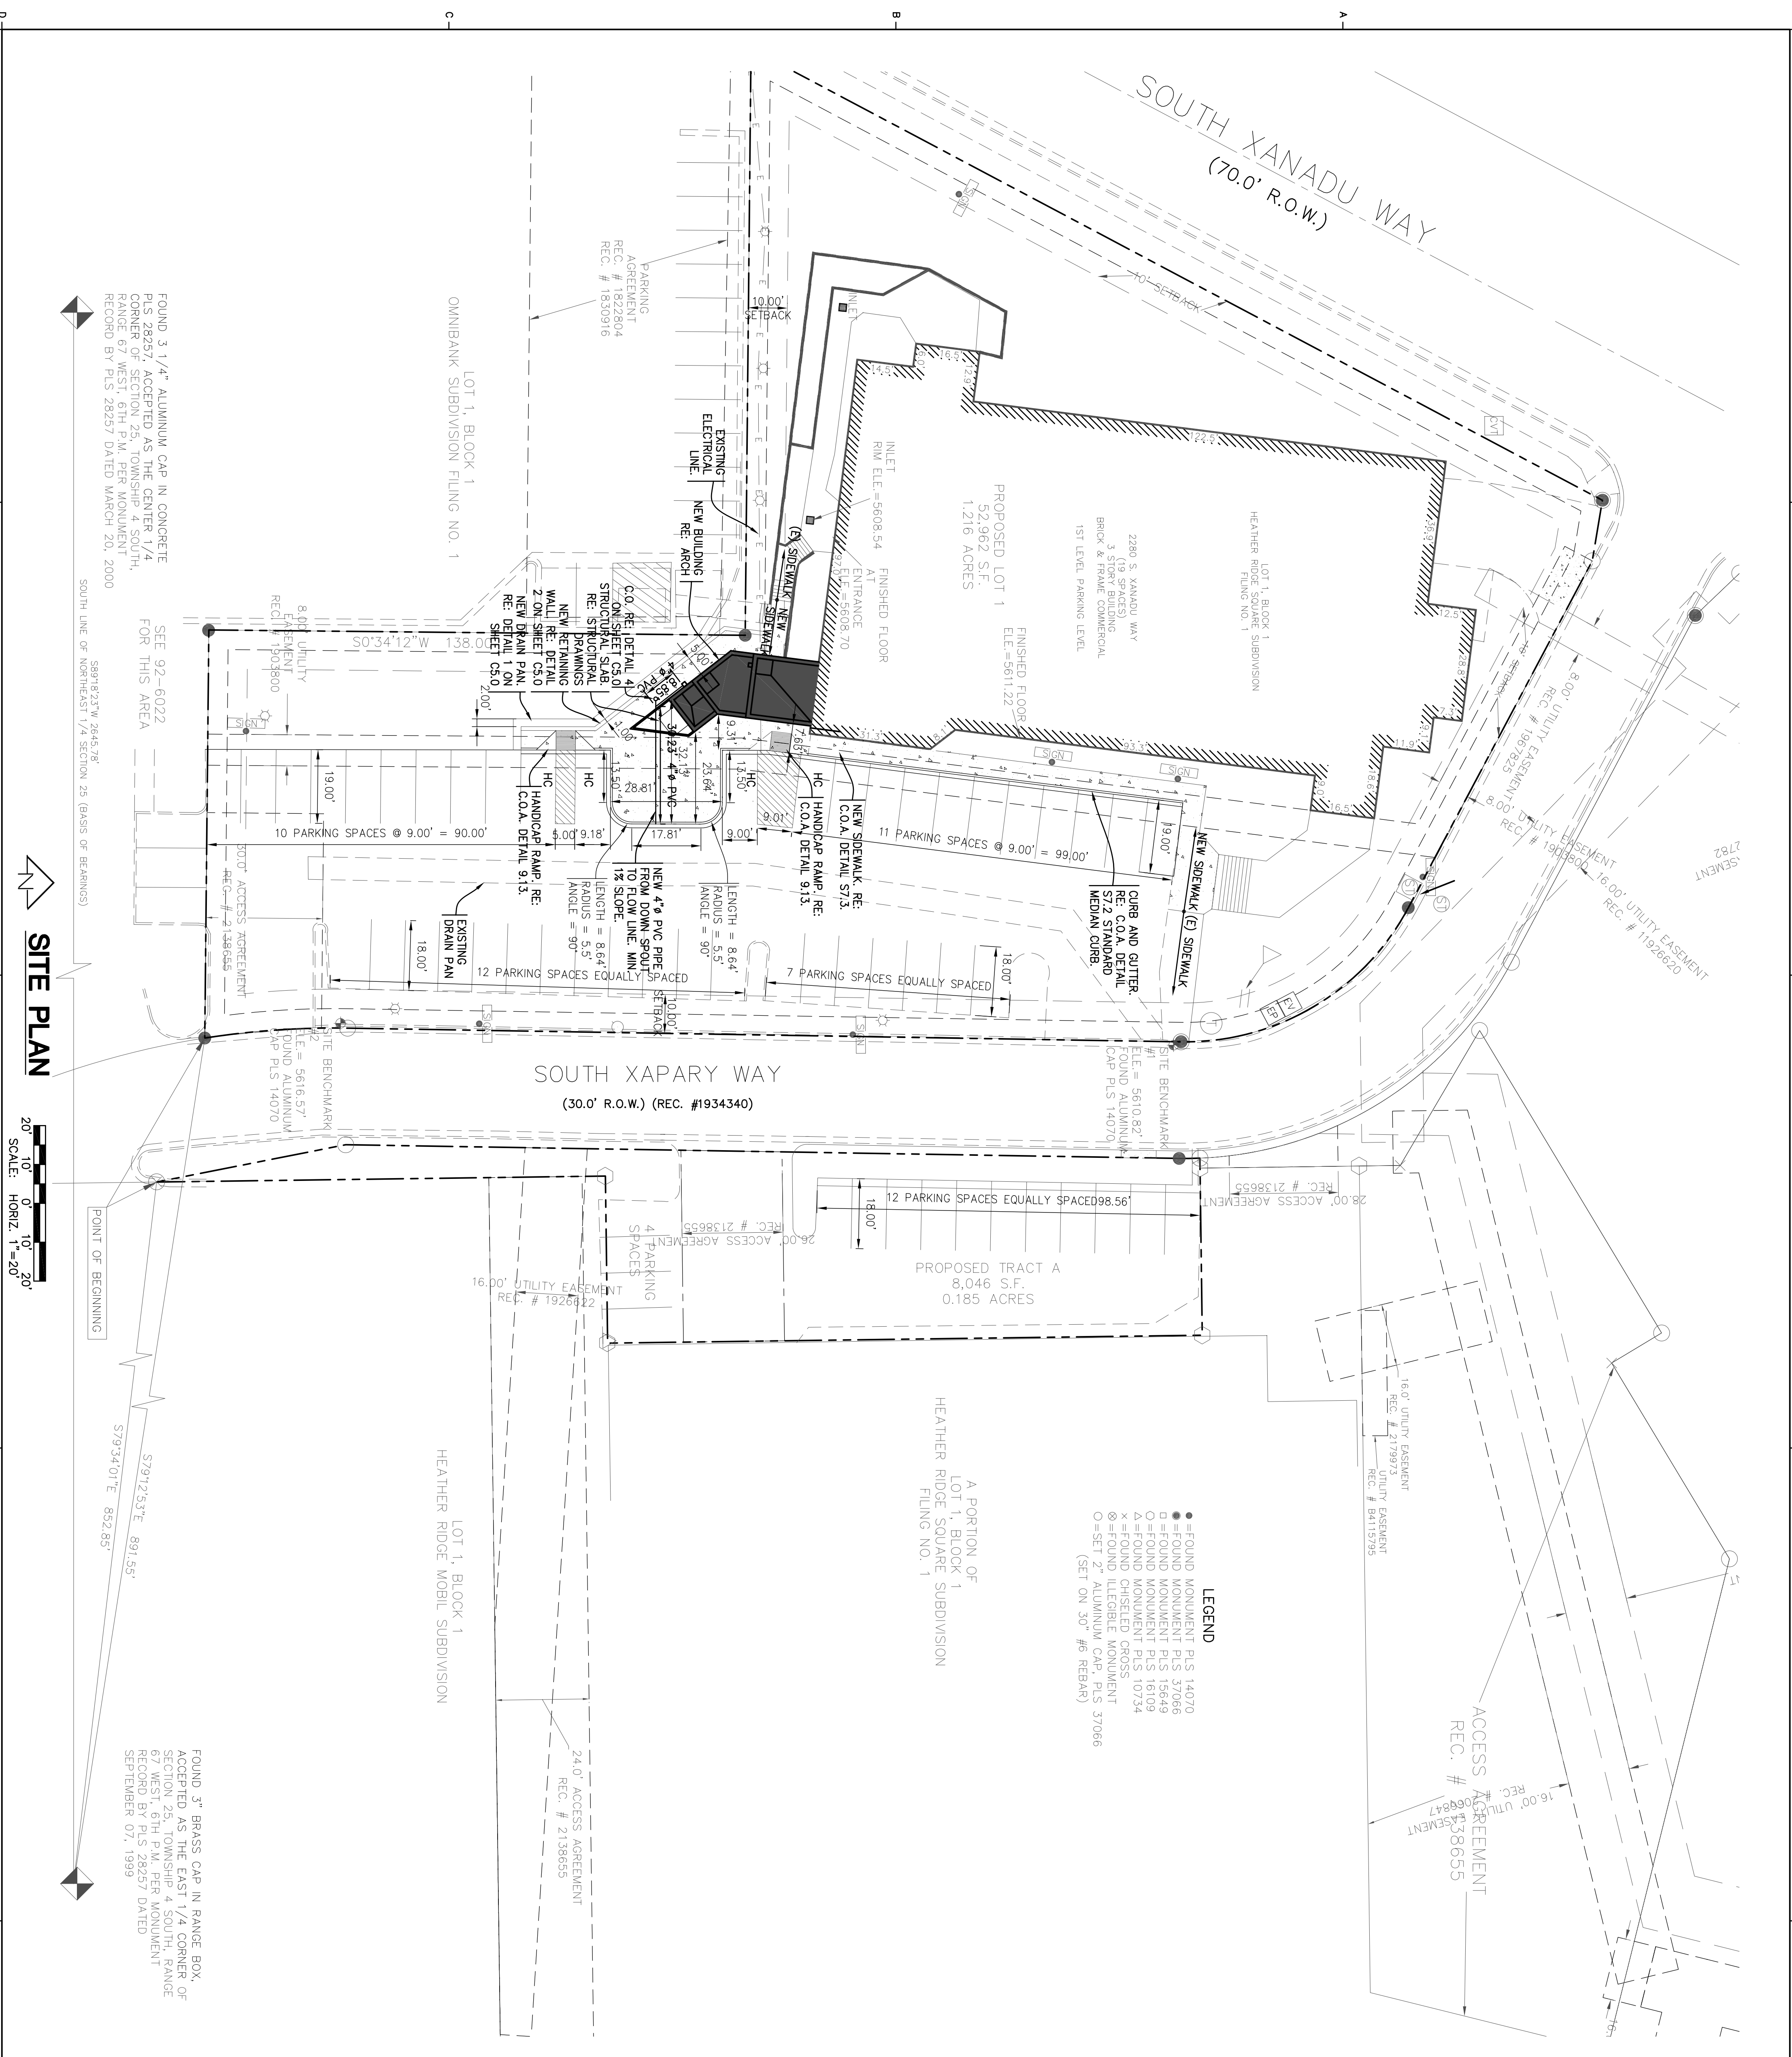

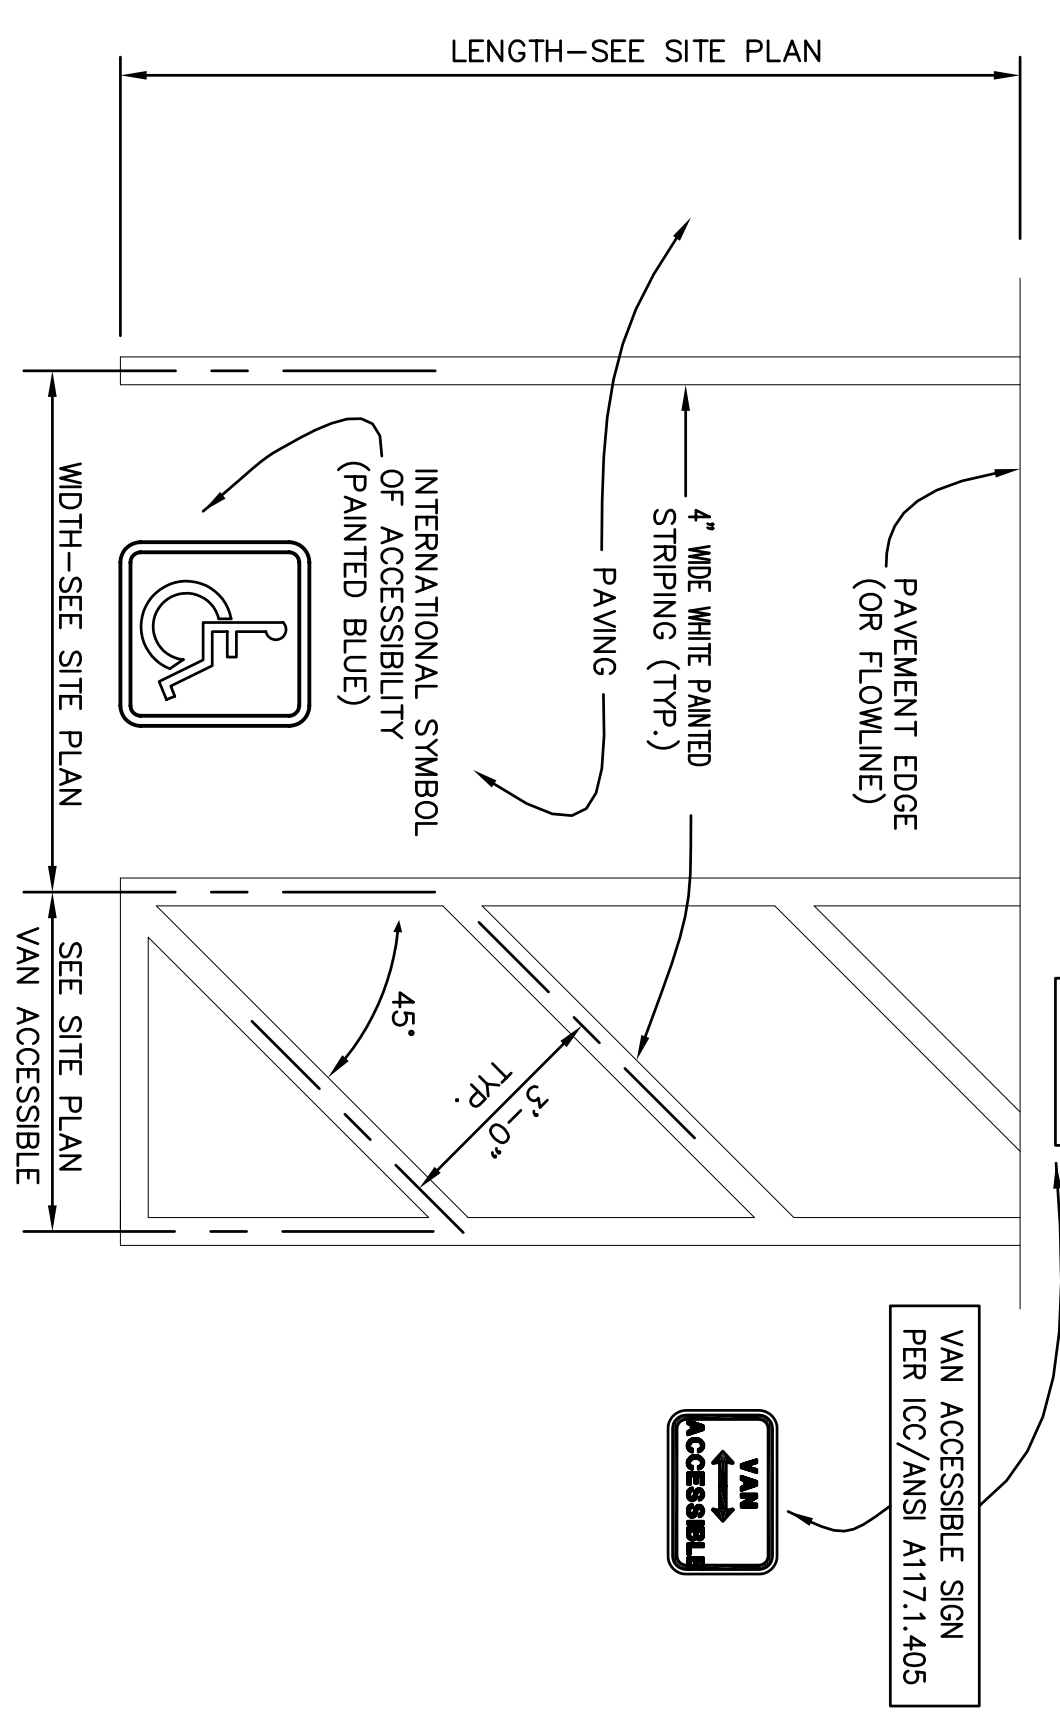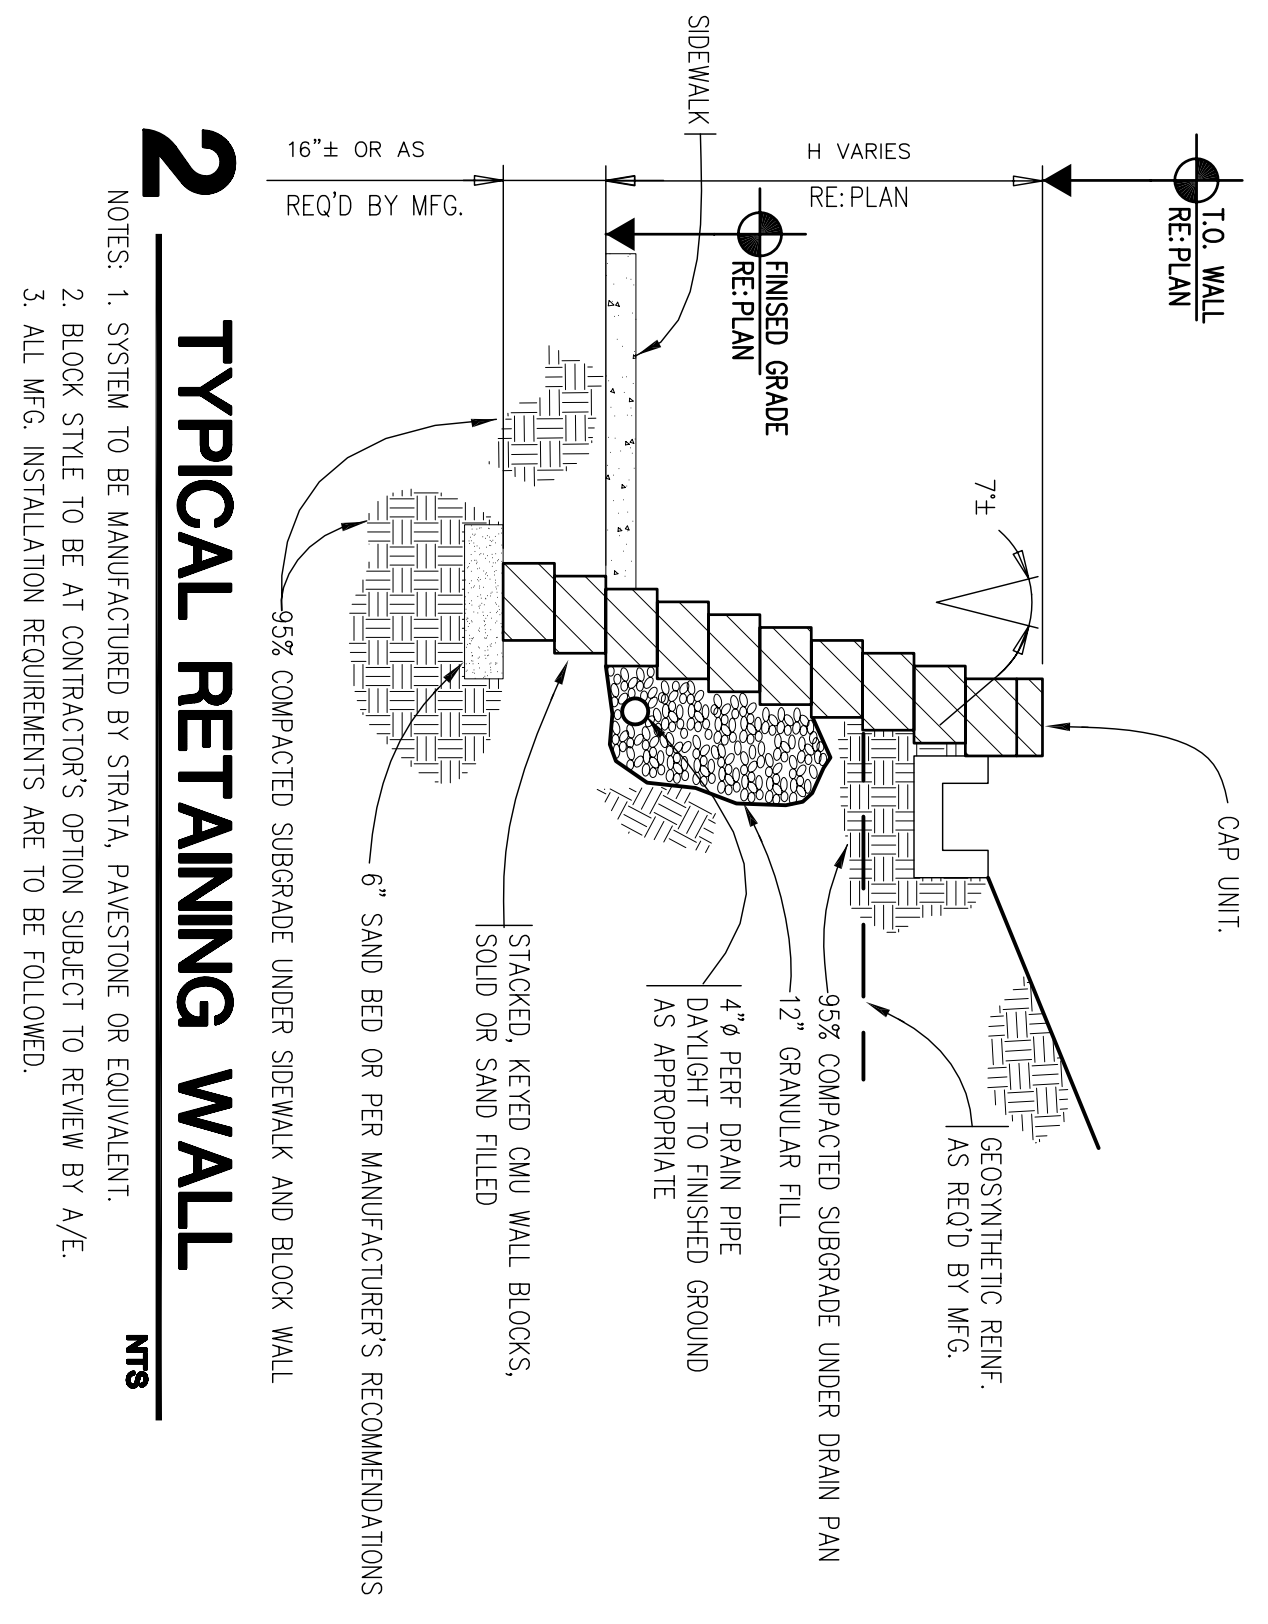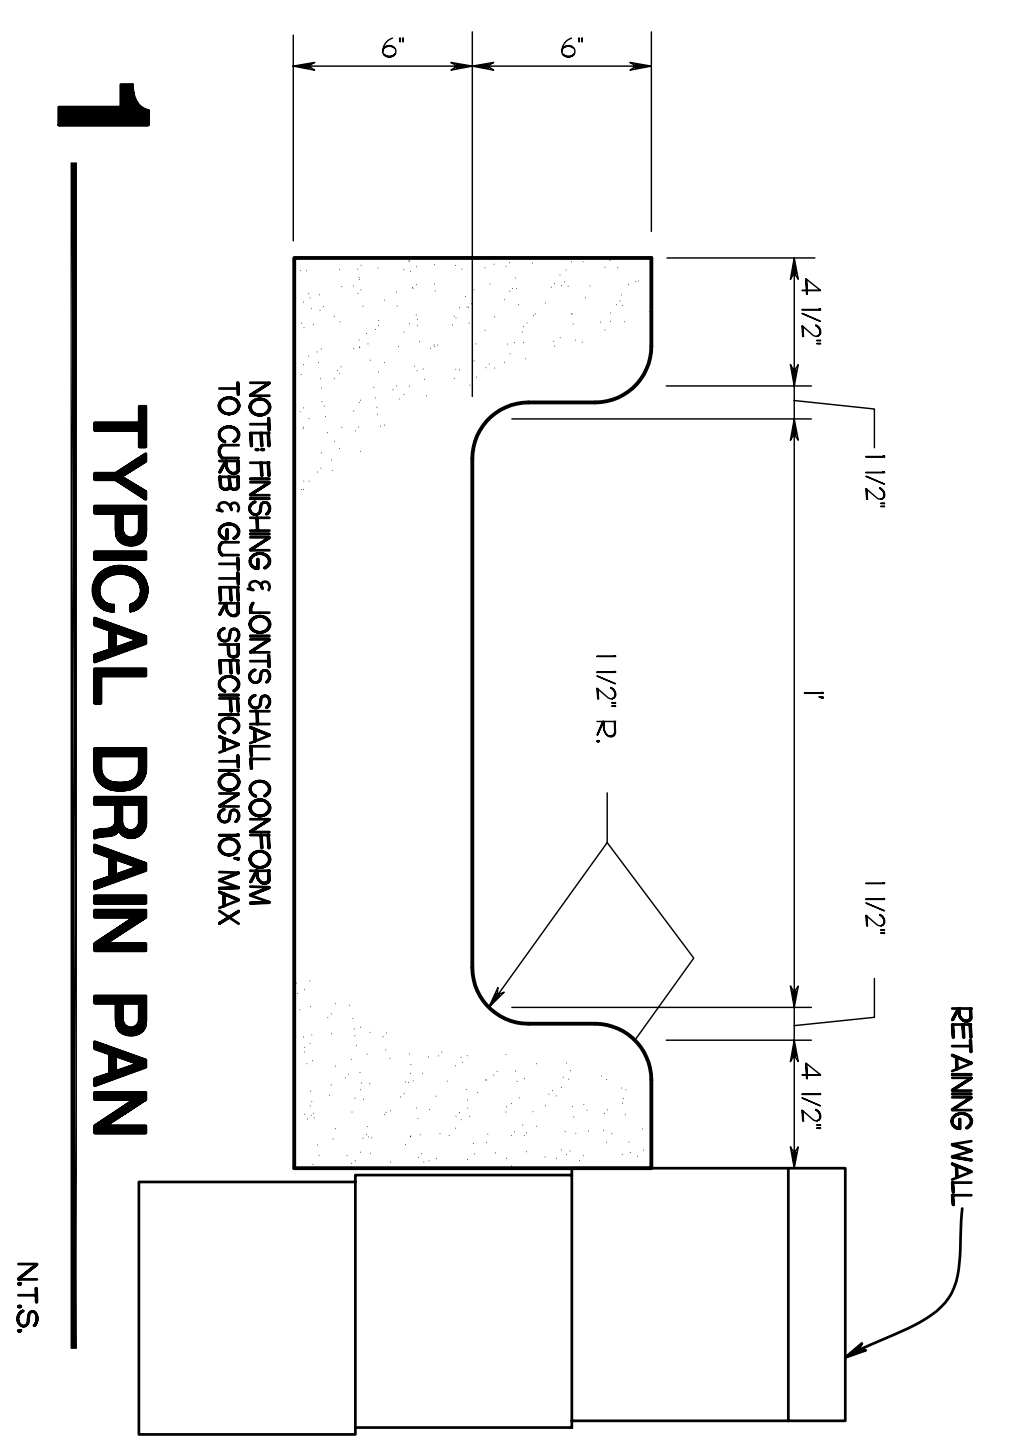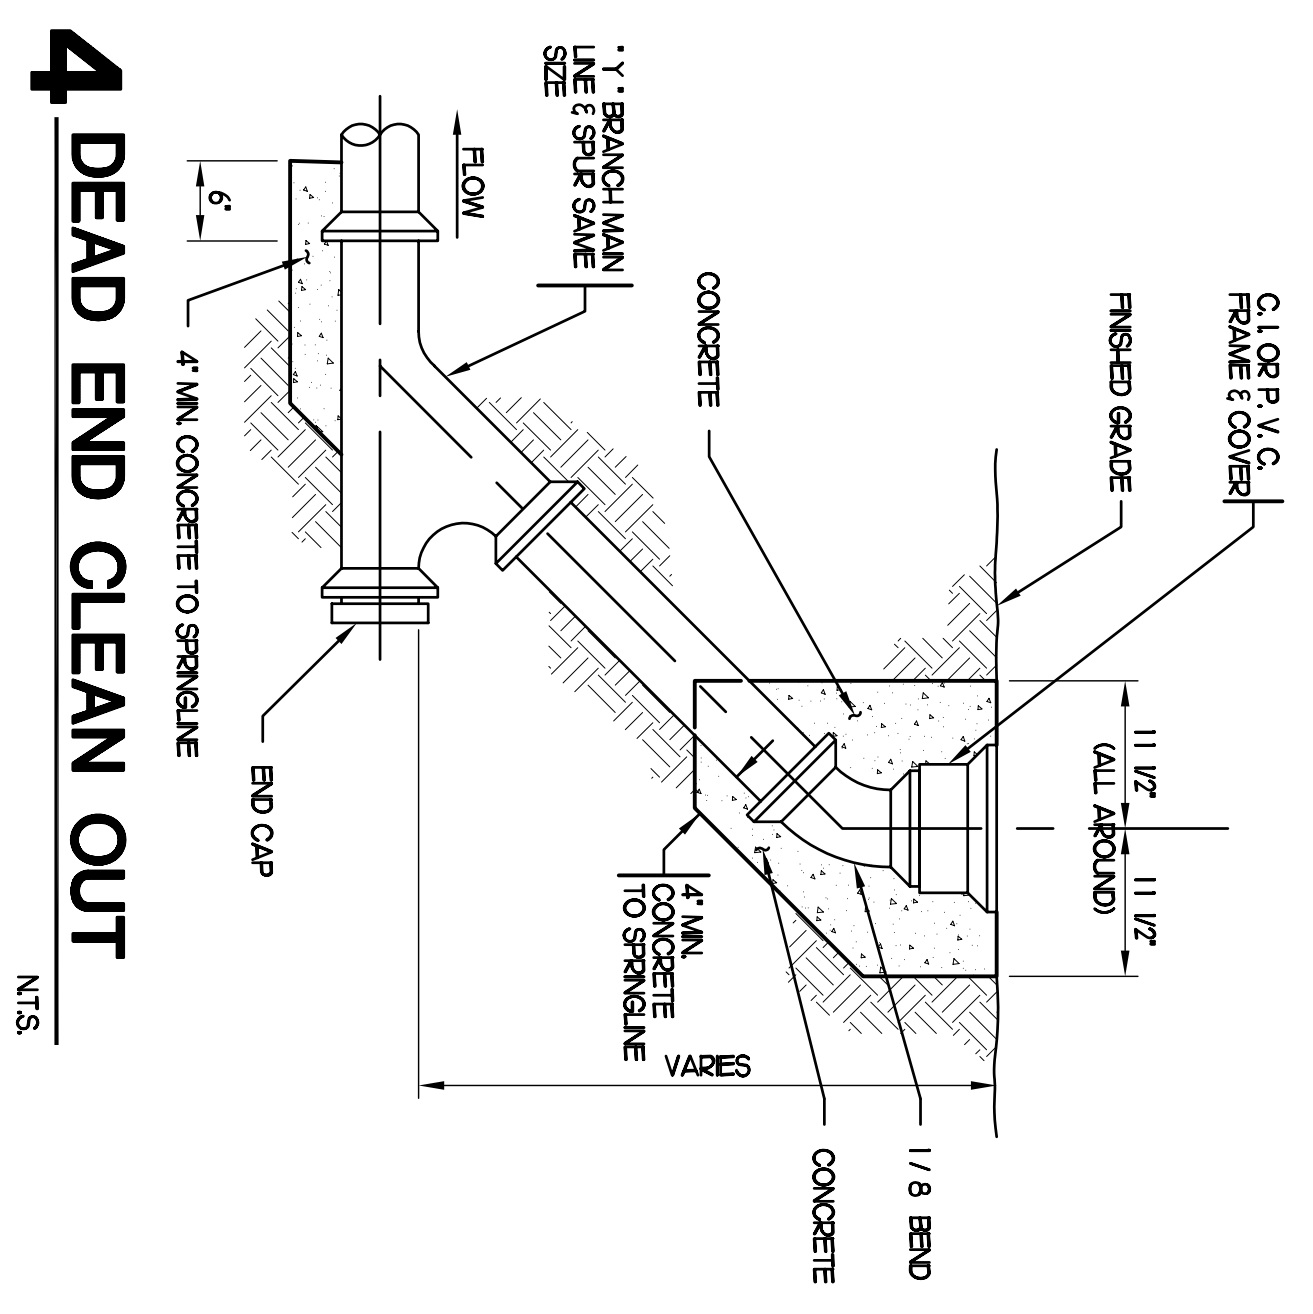

AURORA HOUSING AUTHORITY
 OFFICE BUILDING
 2280 S. XANADU WAY, AURORA, CO 80014
 McSORLEY DESIGN COLLABORATIVE
 2988 FLORENCE ST, DENVER COLORADO 80238 TELEPHONE 720 988 6181

CONSTRUCTION DOC. OCT. 03, 2011
 ISSUED FOR: DATE:
 COPYRIGHT 2011
 THIS DOCUMENT AND THE IDEAS AND DESIGN CONCEPTS HEREIN ARE THE PROPERTY OF M/SORLEY DESIGN COLLABORATIVE. NO PART OF THIS DOCUMENT OR ANY OTHER OF M/SORLEY DESIGN COLLABORATIVE.

ARCHITECTS STAMP



DETAIL SHEET

C5.0

JOB NUMBER