



② BUILDING 1 PARTIAL ELEVATION SOUTH  
1/8" = 1'-0"

COLOR LEGEND	
MATERIAL	COLOR
A	MASONRY / BRICK GRAY/BROWN
B	METAL SIDING RED/ORANGE
C	CEMENTITIOUS LAP SIDING LIGHT COLOR
D	STEEL PAINTED RAILINGS GRAY/BLACK
E	CEMENTITIOUS LATTICE LIGHT COLOR
F	DECORATIVE AWNING BROWN/BRONZE


ELEVATION LEGEND	
	MASONRY / BRICK (A)
	CEMENTITIOUS LAP SIDING (C)
	METAL SIDING (B)

MATERIAL PERCENTAGES	
53%	MASONRY / BRICK PER THE SOUTH ELEVATION
61%	GROSS MASONRY FOR BUILDING ONE

- GENERAL NOTES**
- ALL WINDOW FRAMES WILL BE FIBERGLASS.
  - RAILINGS WILL BE PAINTED STEEL.

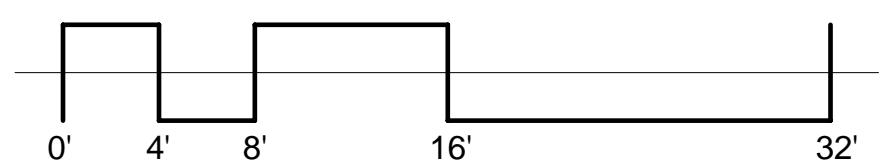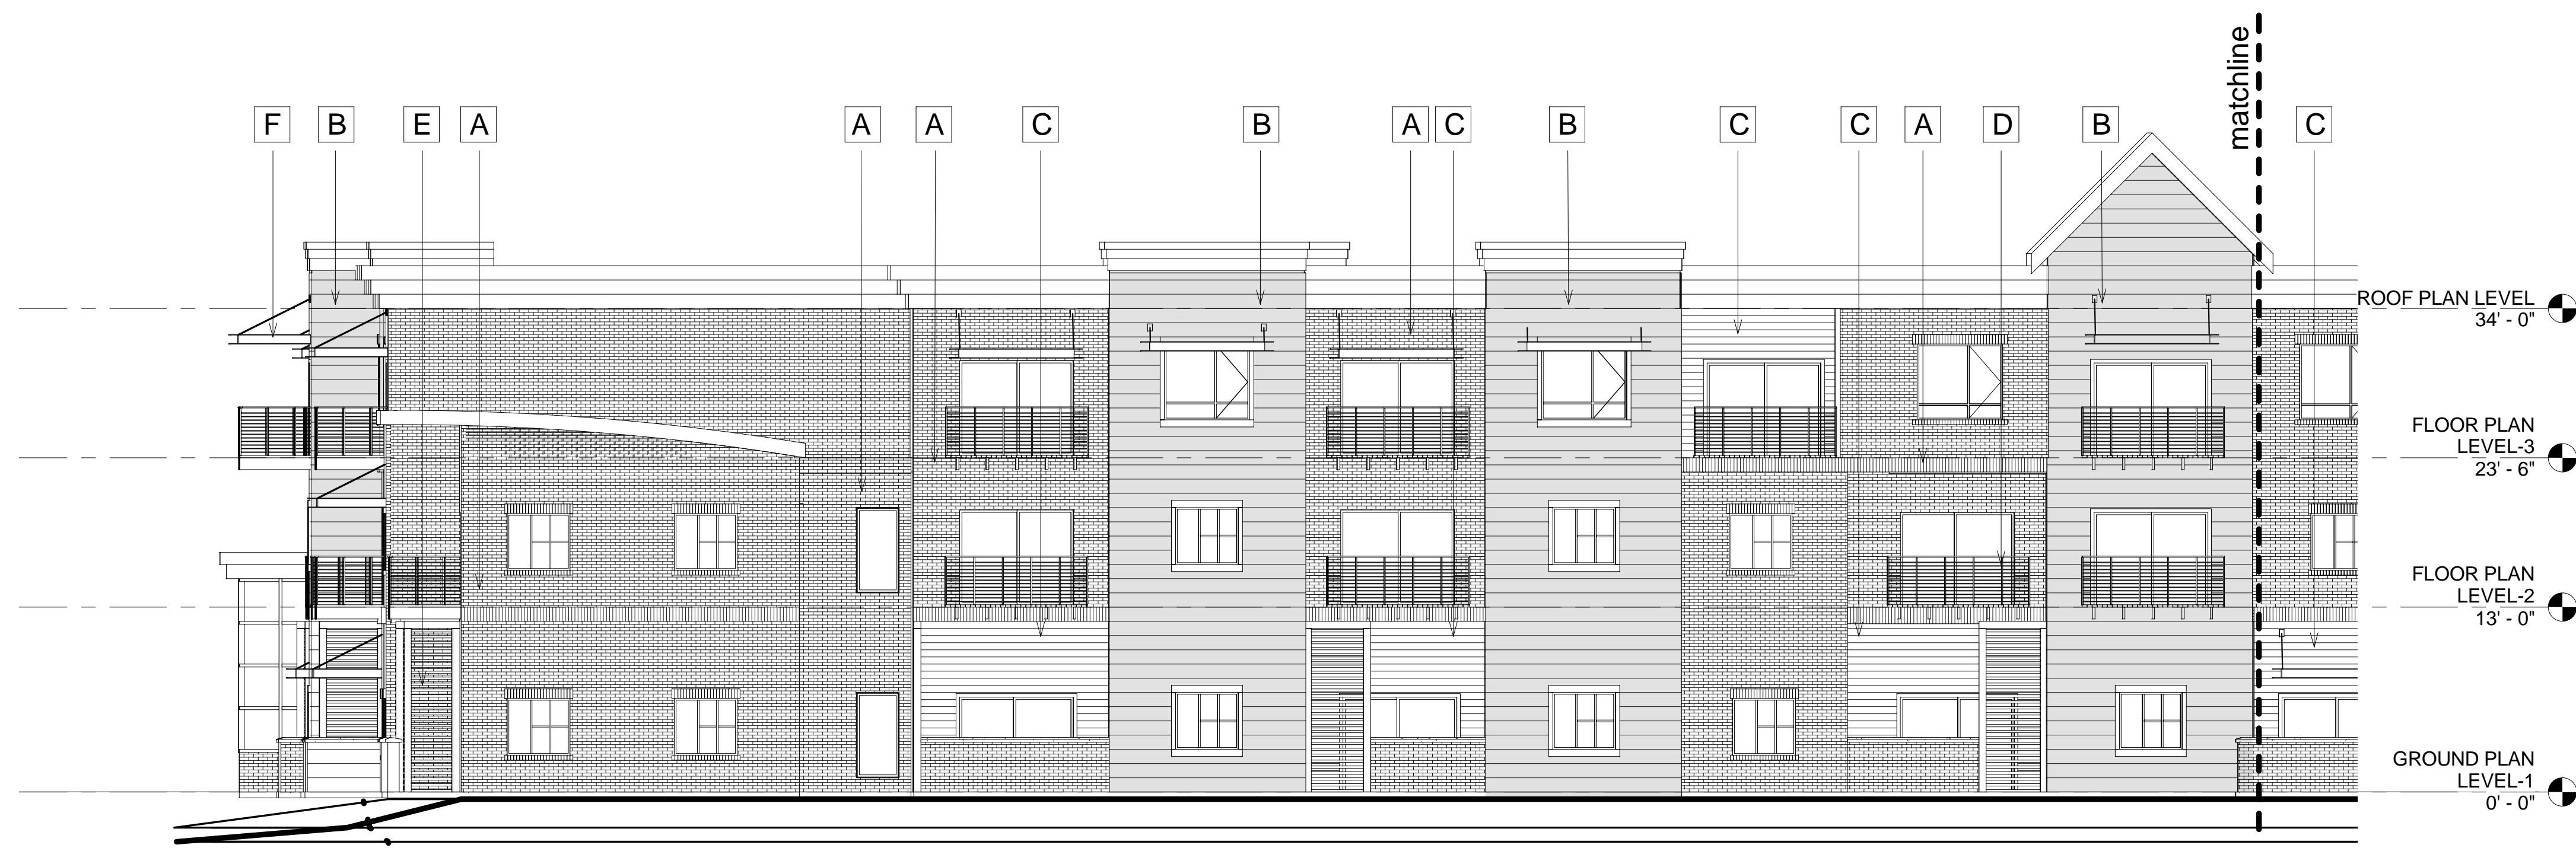

① BUILDING 1 ELEVATION SOUTH  
1/8" = 1'-0"

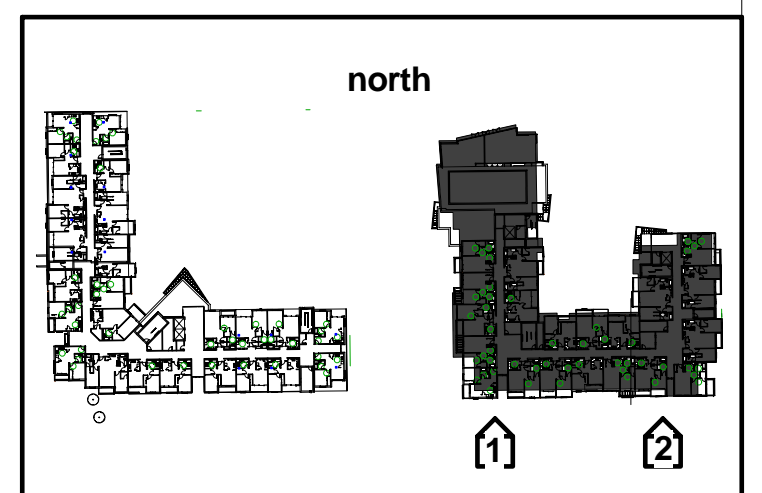

**Issue Record**

No.	Description	Date
1		
2		
3		
4		
5		
6		

