



GENERAL NOTES

1. ALL WINDOW FRAMES WILL BE FIBERGLASS.
2. RAILINGS WILL BE PAINTED STEEL.

ELEVATION LEGEND



	MASONRY / BRICK (A)
	CEMENTITIOUS LAP SIDING (C)
	METAL SIDING (B)

COLOR LEGEND

MATERIAL	COLOR
A MASONRY / BRICK	GRAY/BROWN
B METAL SIDING	RED/ORANGE
C CEMENTITIOUS LAP SIDING	LIGHT COLOR
D STEEL PAINTED RAILINGS	GRAY/BLACK
E CEMENTITIOUS LATTICE	LIGHT COLOR
F DECORATIVE AWNING	BROWN/BRONZE

MATERIAL PERCENTAGES

58%	MASONRY / BRICK PER THE EAST ELEVATION 1
52%	EAST ELEVATION 2
61%	GROSS MASONRY FOR BUILDING ONE

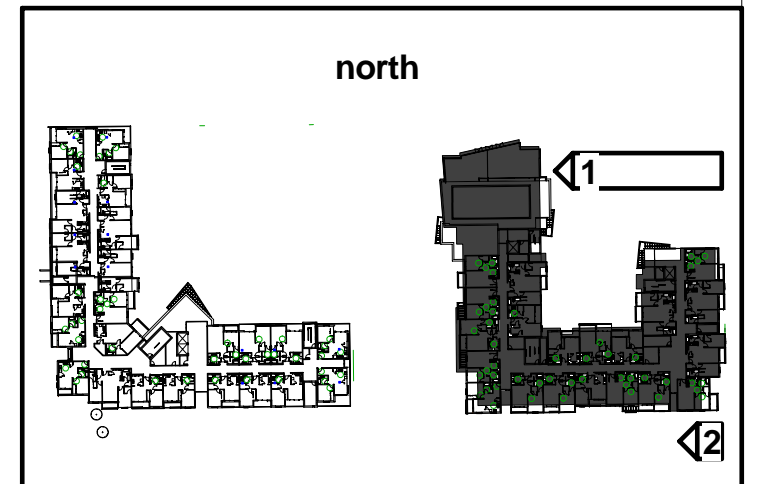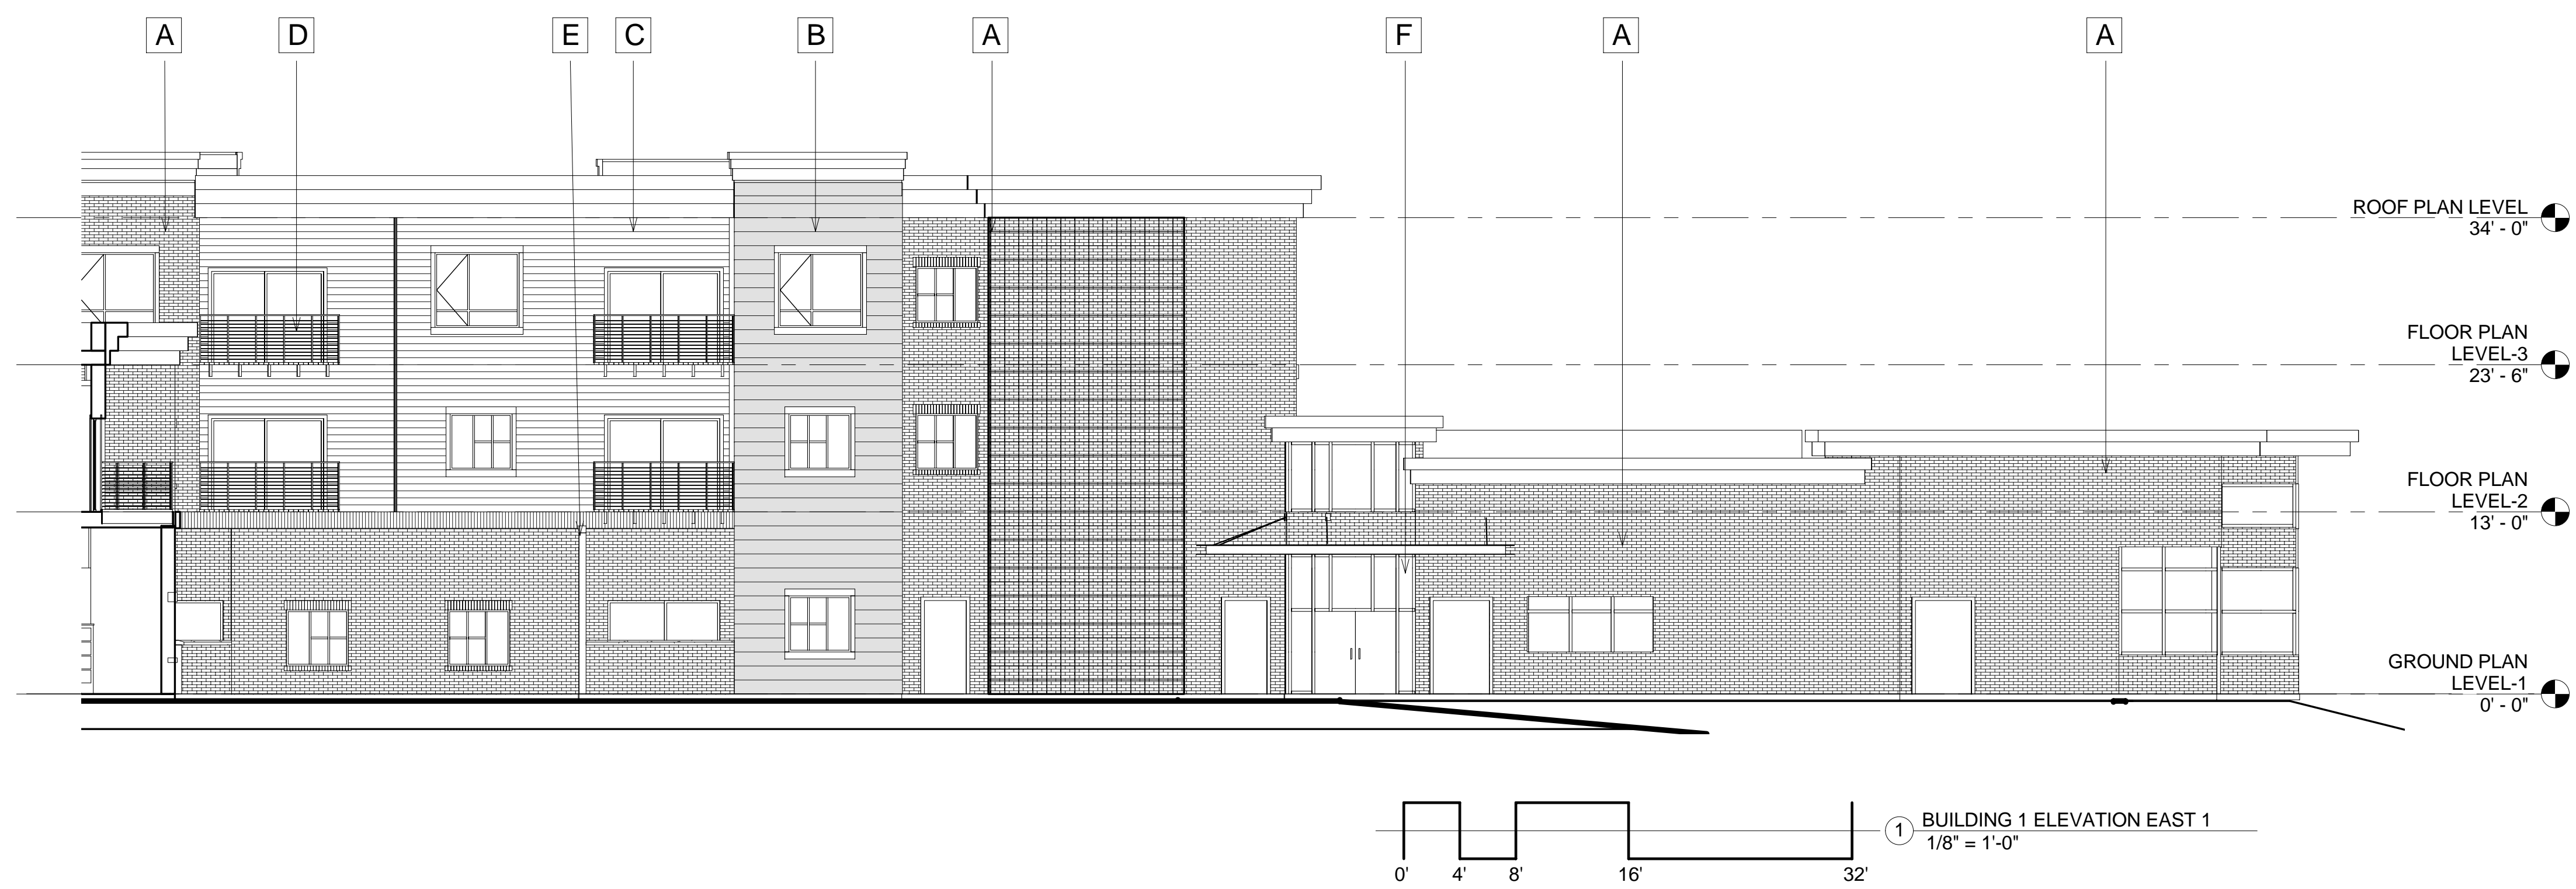

Issue Record

No.	Description	Date
1		
2		
3		
4		
5		
6		

odell architects p.c.
 1129 Cherokee Street, Denver, CO, 80204
 T: 303.670.5980 F: 303.670.7162