
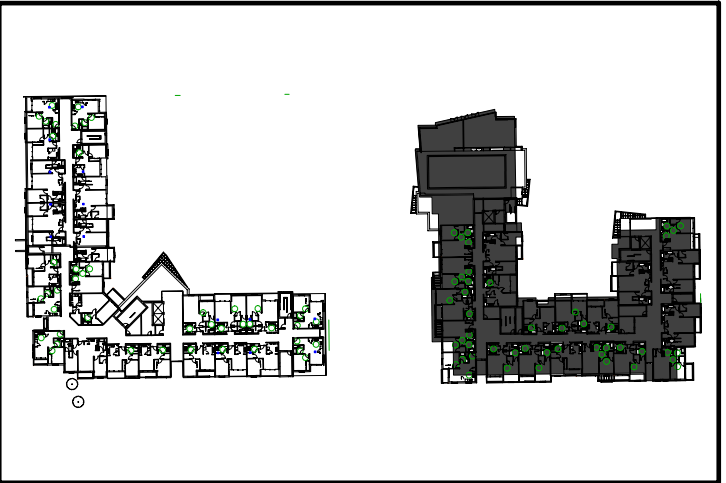


*NOTE: ALL UNITS ON FLOORS 2 AND OF BUILDING 1 ARE TYPE B ADAPTABLE

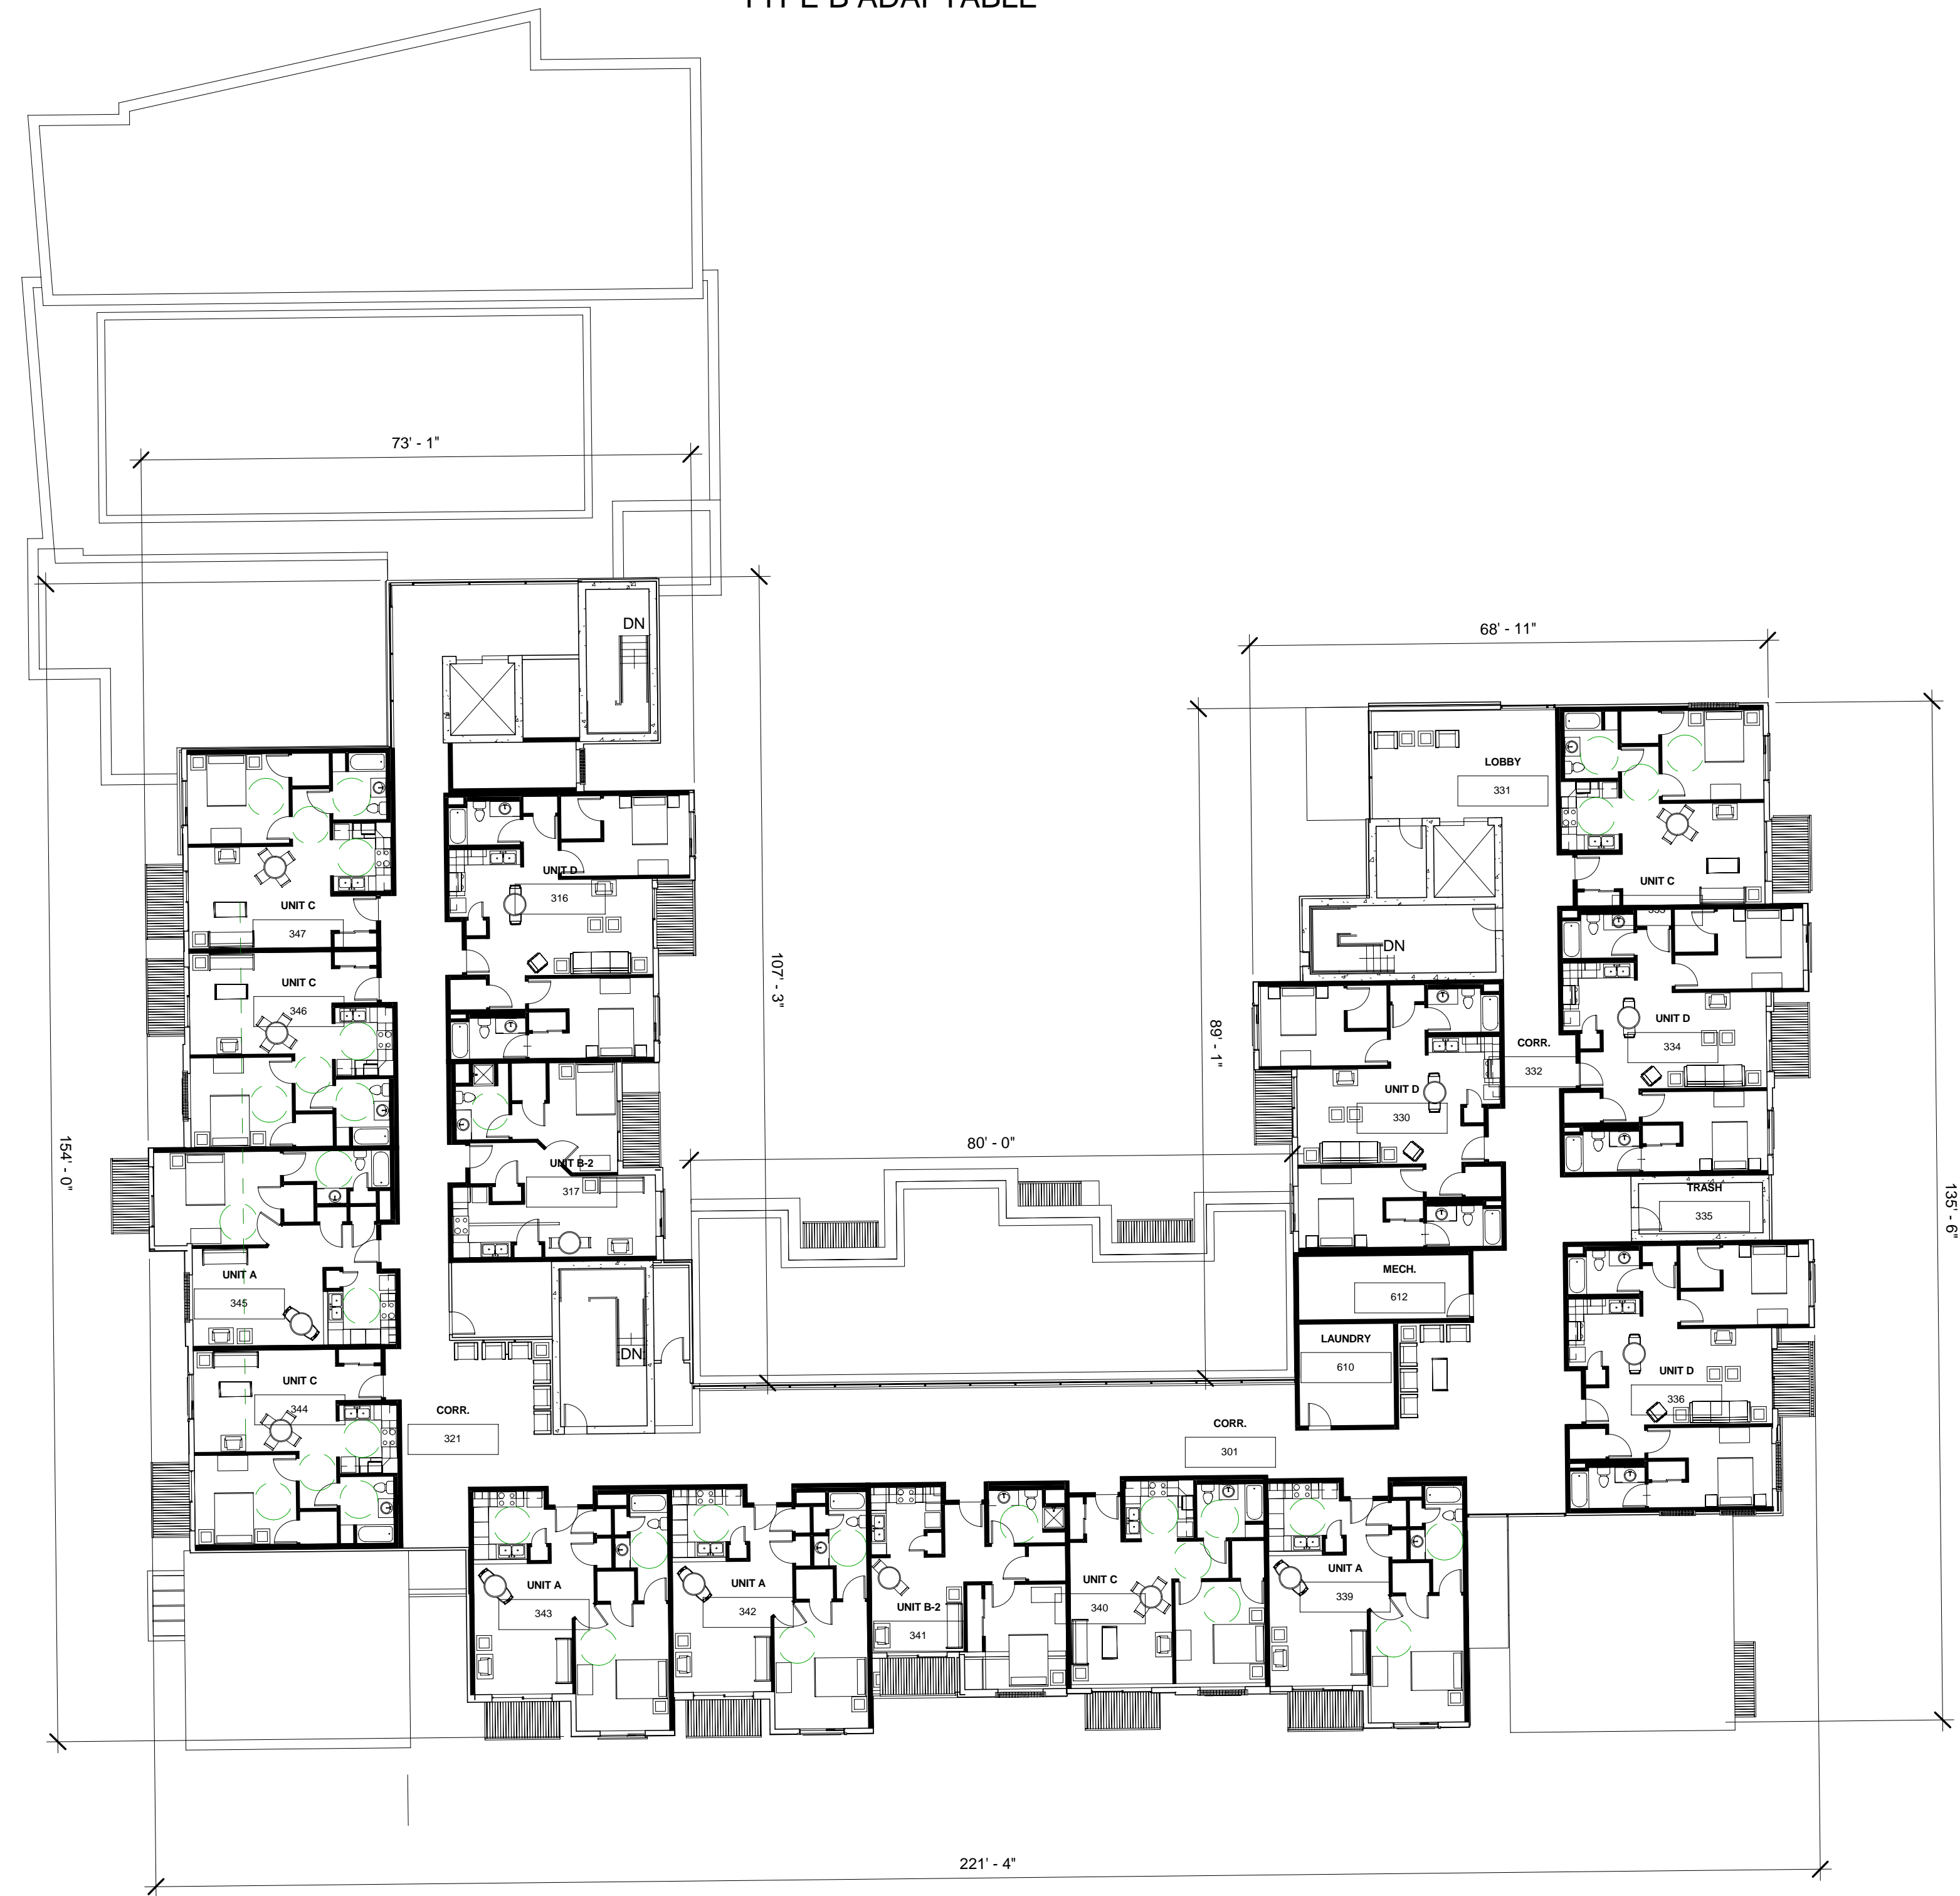

Issue Record

No.	Description	Date
1		
2		
3		
4		
5		
6		

1 BUILDING 1 - LEVEL 3
1/16" = 1'-0"

odell architects p.c.
1129 Cherokee Street, Denver, CO, 80204
T: 303.670.5980 F: 303.670.7162